

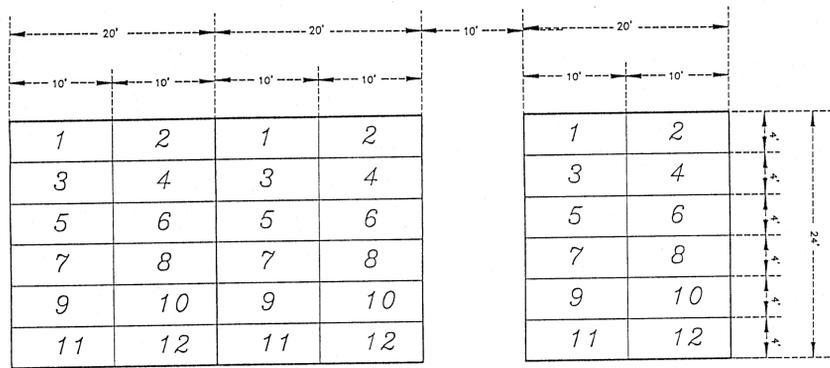
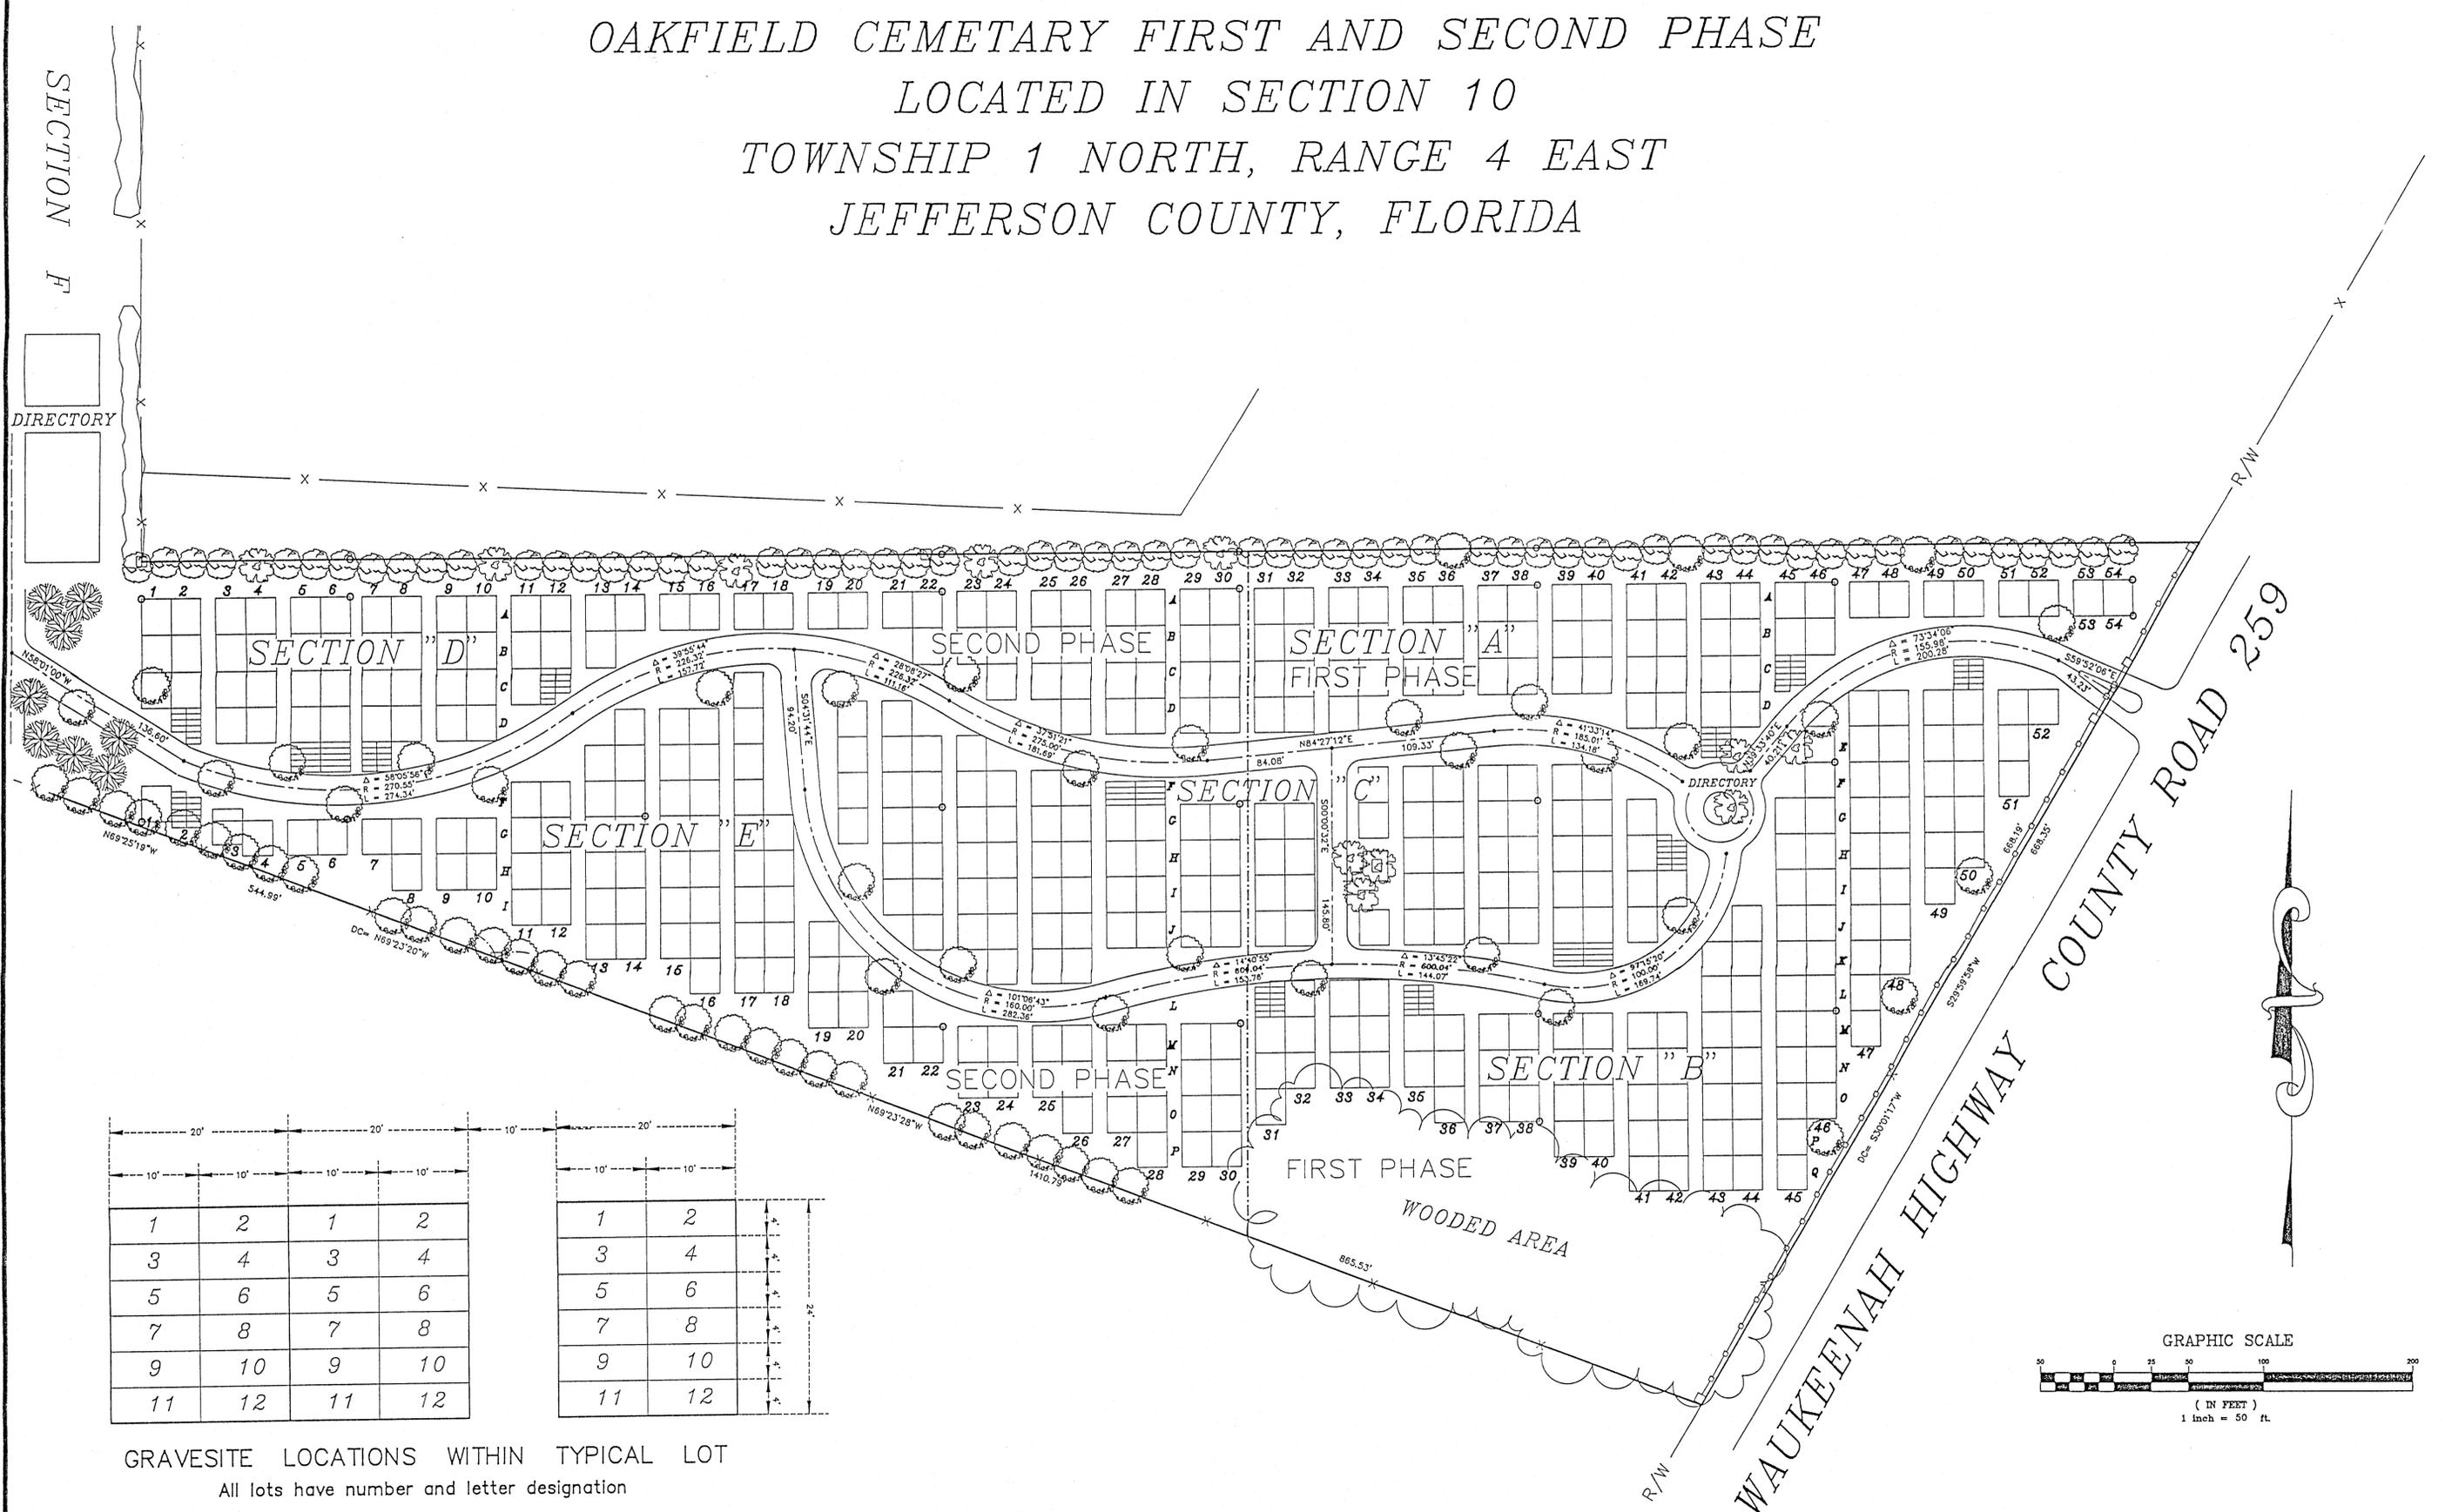


OAKFIELD CEMETARY FIRST AND SECOND PHASE
 LOCATED IN SECTION 10
 TOWNSHIP 1 NORTH, RANGE 4 EAST
 JEFFERSON COUNTY, FLORIDA

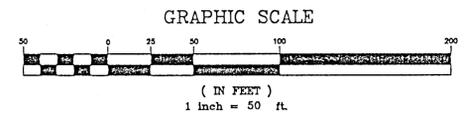

GRAVESITE LOCATIONS WITHIN TYPICAL LOT
 All lots have number and letter designation

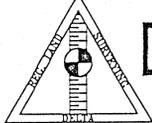

KEY	DATE	REVISIONS	NOT VALID WITHOUT EMBOSSED SEAL	SEAL	 <p>DELTA LAND SURVEYORS, INC. 440 S. JEFFERSON ST. MONTICELLO, FL 32344 4428 LAFAYETTE ST. MARIANNA, FL 32416 P.O. BOX 576, SHADY GROVE, FL 32357</p>	DRAWN BY: PANDORA A. PADGETT	PROJECT: OAKFIELD CEMETARY	CLIENT: CITY OF MONTICELLO	
			DATE: JULY 28, 1995			REVISED BY: DAVID H. BLANTON	SHEET TITLE: GRAVESITE LAYOUT	JOB NO.: 93-204.21	SHEET NO.: 1 OF 1
			APPROVED BY:			CHECKED BY: RANDALL H. ROWELL			